


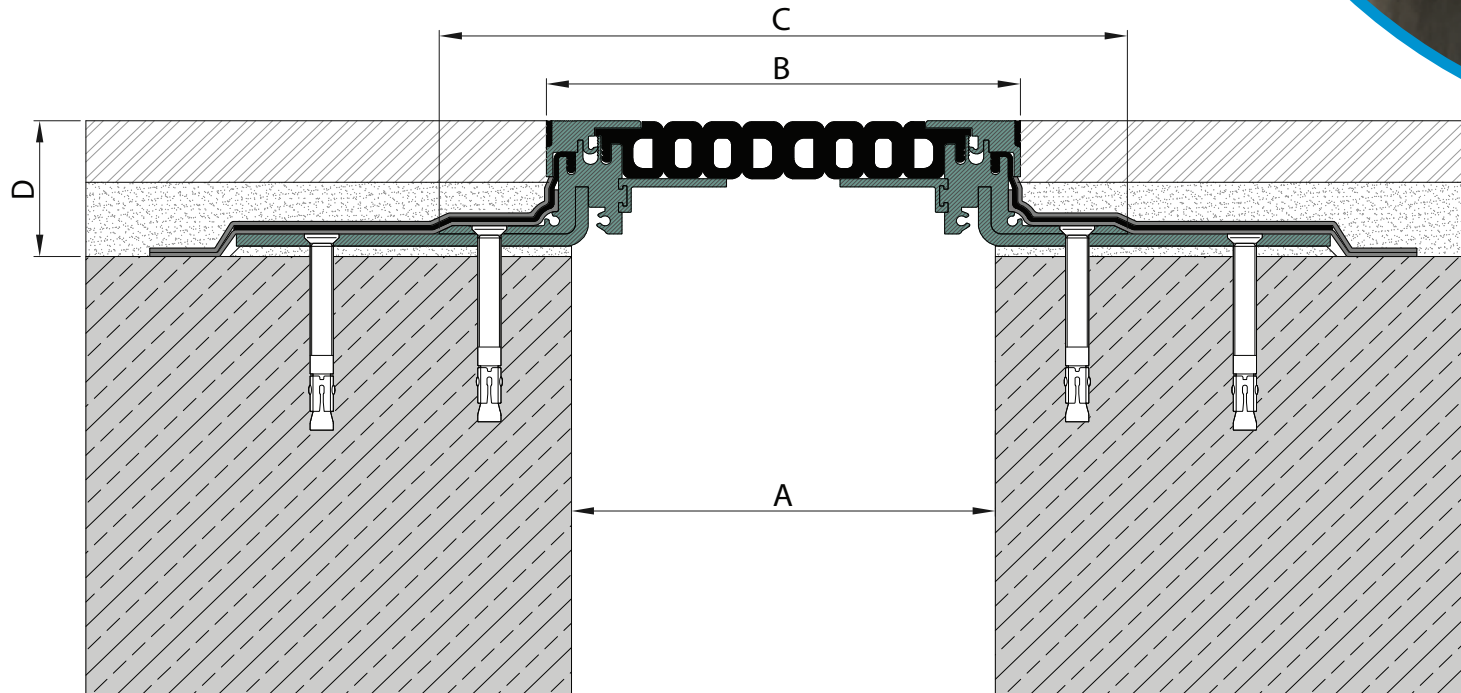
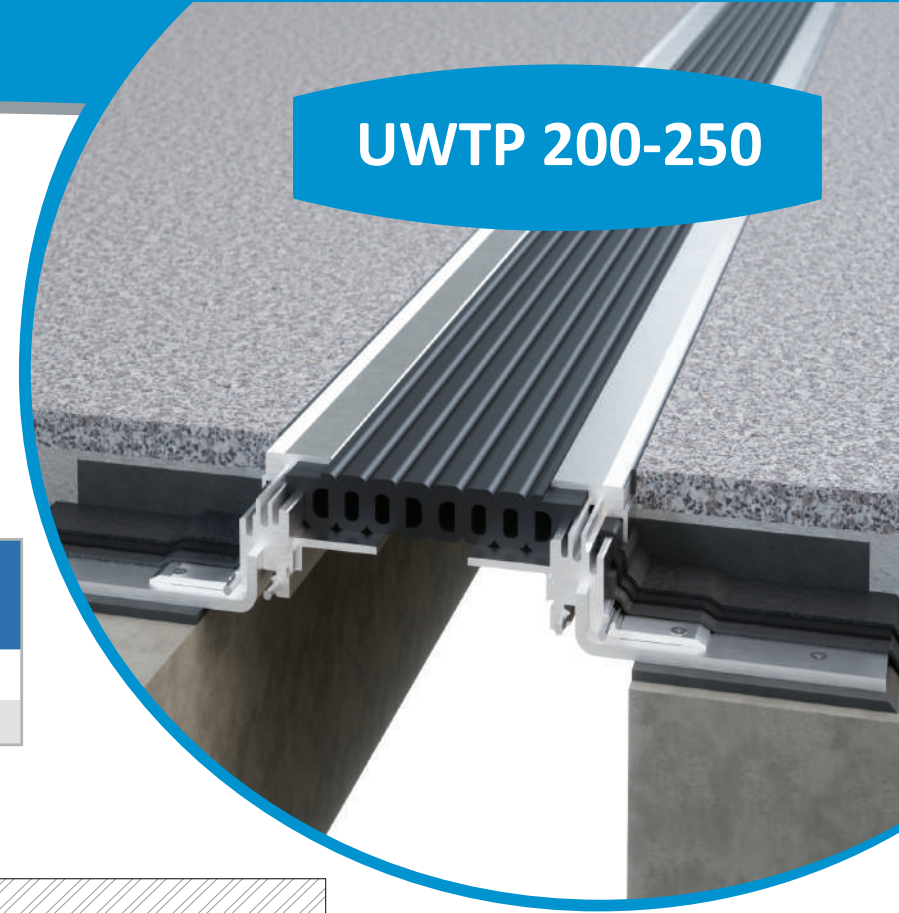
NEXUS

Expansion & Movement Joint Systems

WATER PROOF EXPANSION JOINT FLOOR TO FLOOR

200 - 250 mm Expansion Joint Width

Type	Joint Width A [mm]	Visible Width B [mm]	Installation Width C [mm]	Installation Height D [mm]	Total Movement [mm]	Load Capacity 
UWTP 200	200	220	520	65	100 (+50-50)	Vehicle
UWTP 250	250	220	520	65	100 (+50-50)	Vehicle



BETA CONTECH
National Specialized Construction Technologies

unitech.uae @ikkgroup.com
ikkgroup.com